

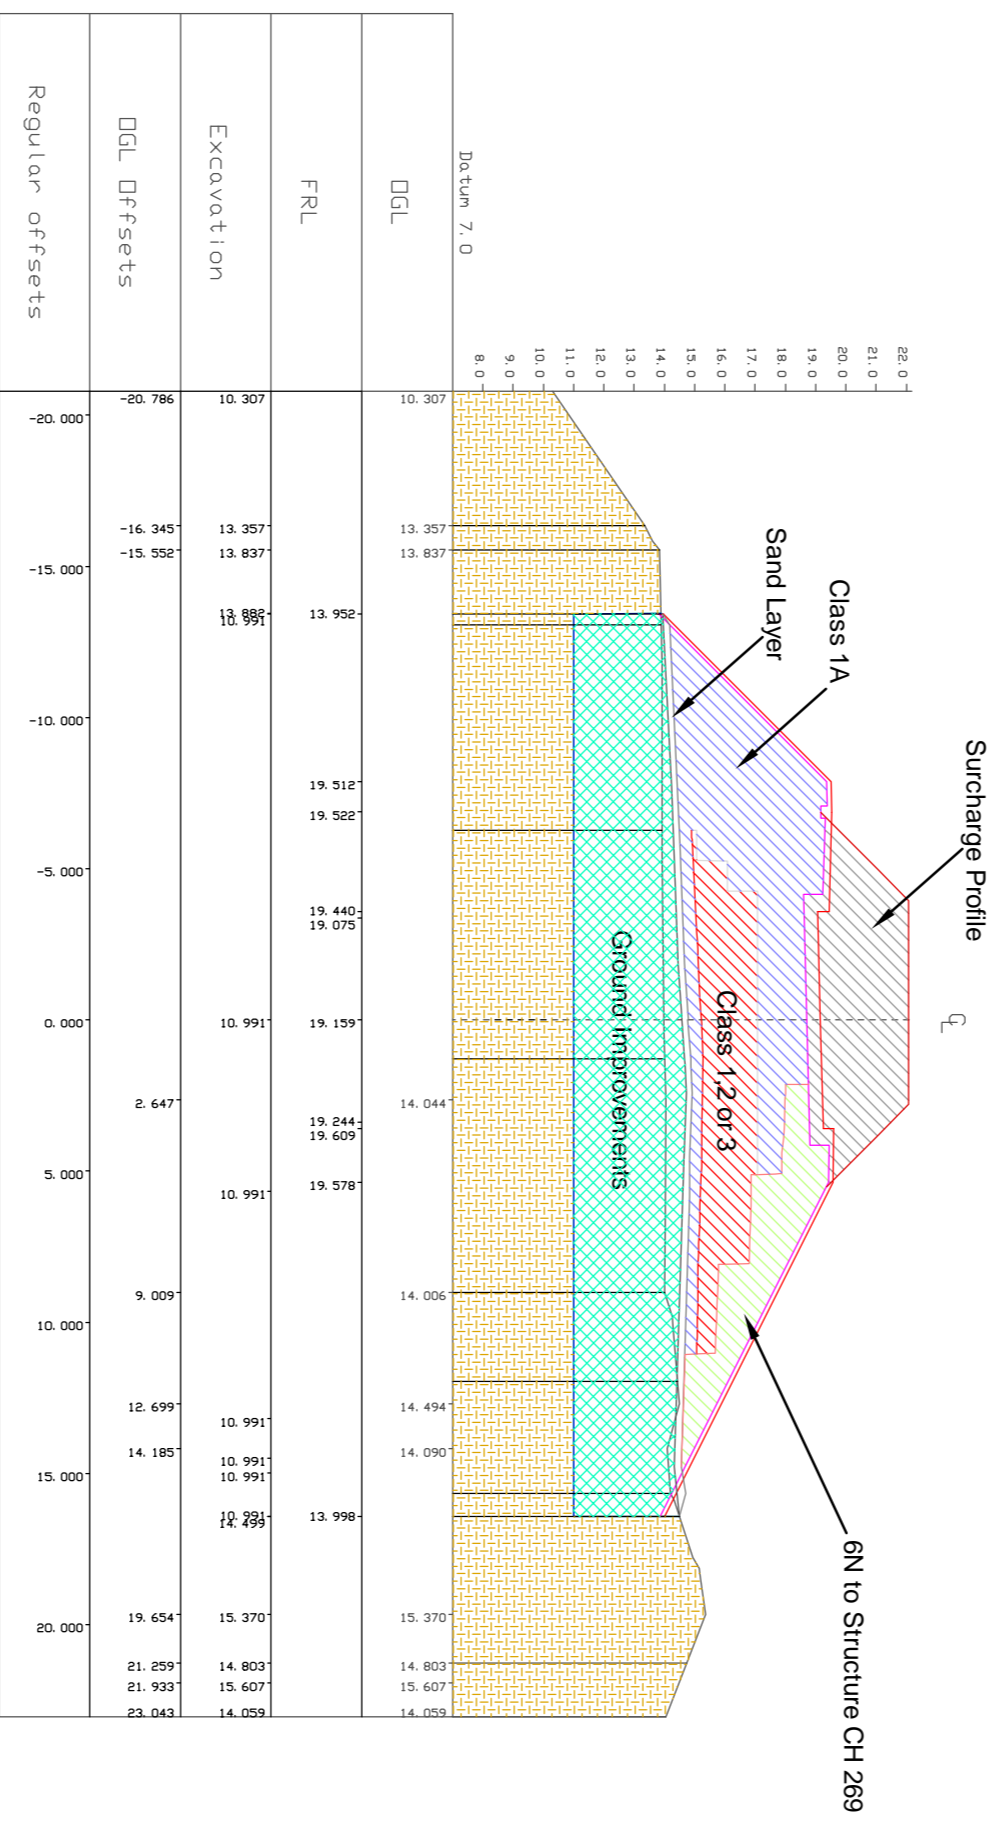
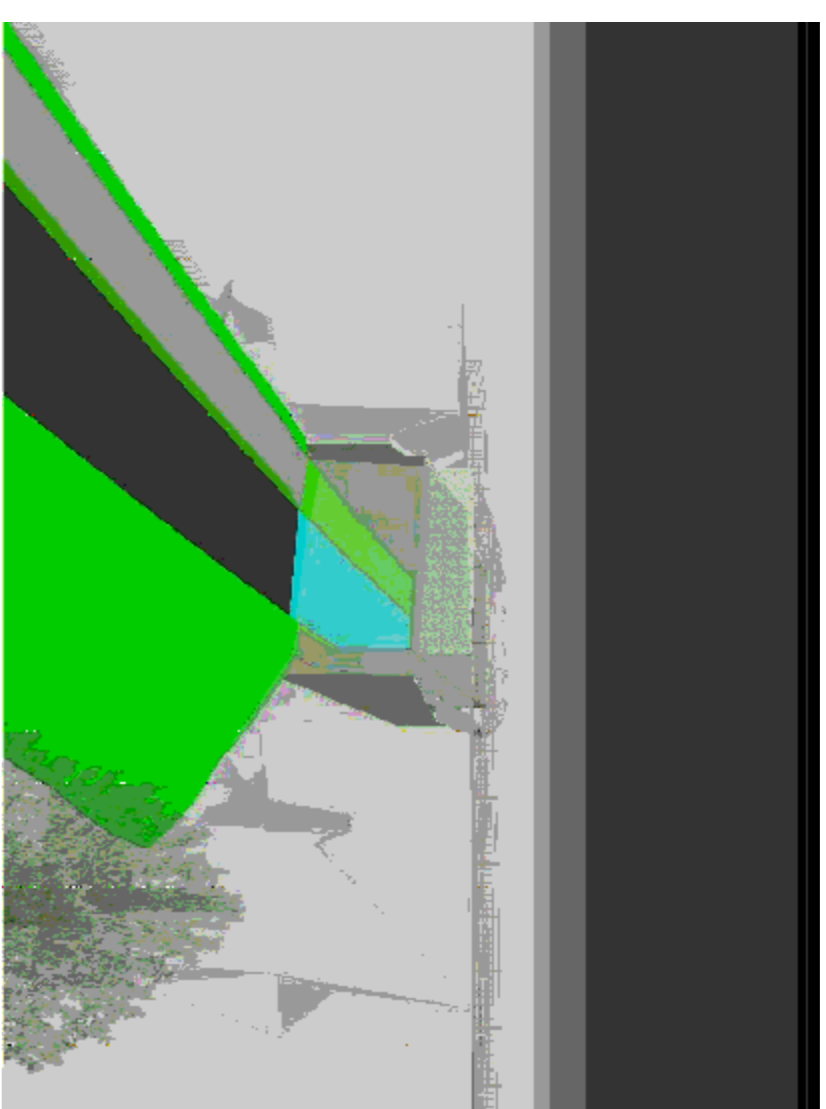



Chs Image 290 0m

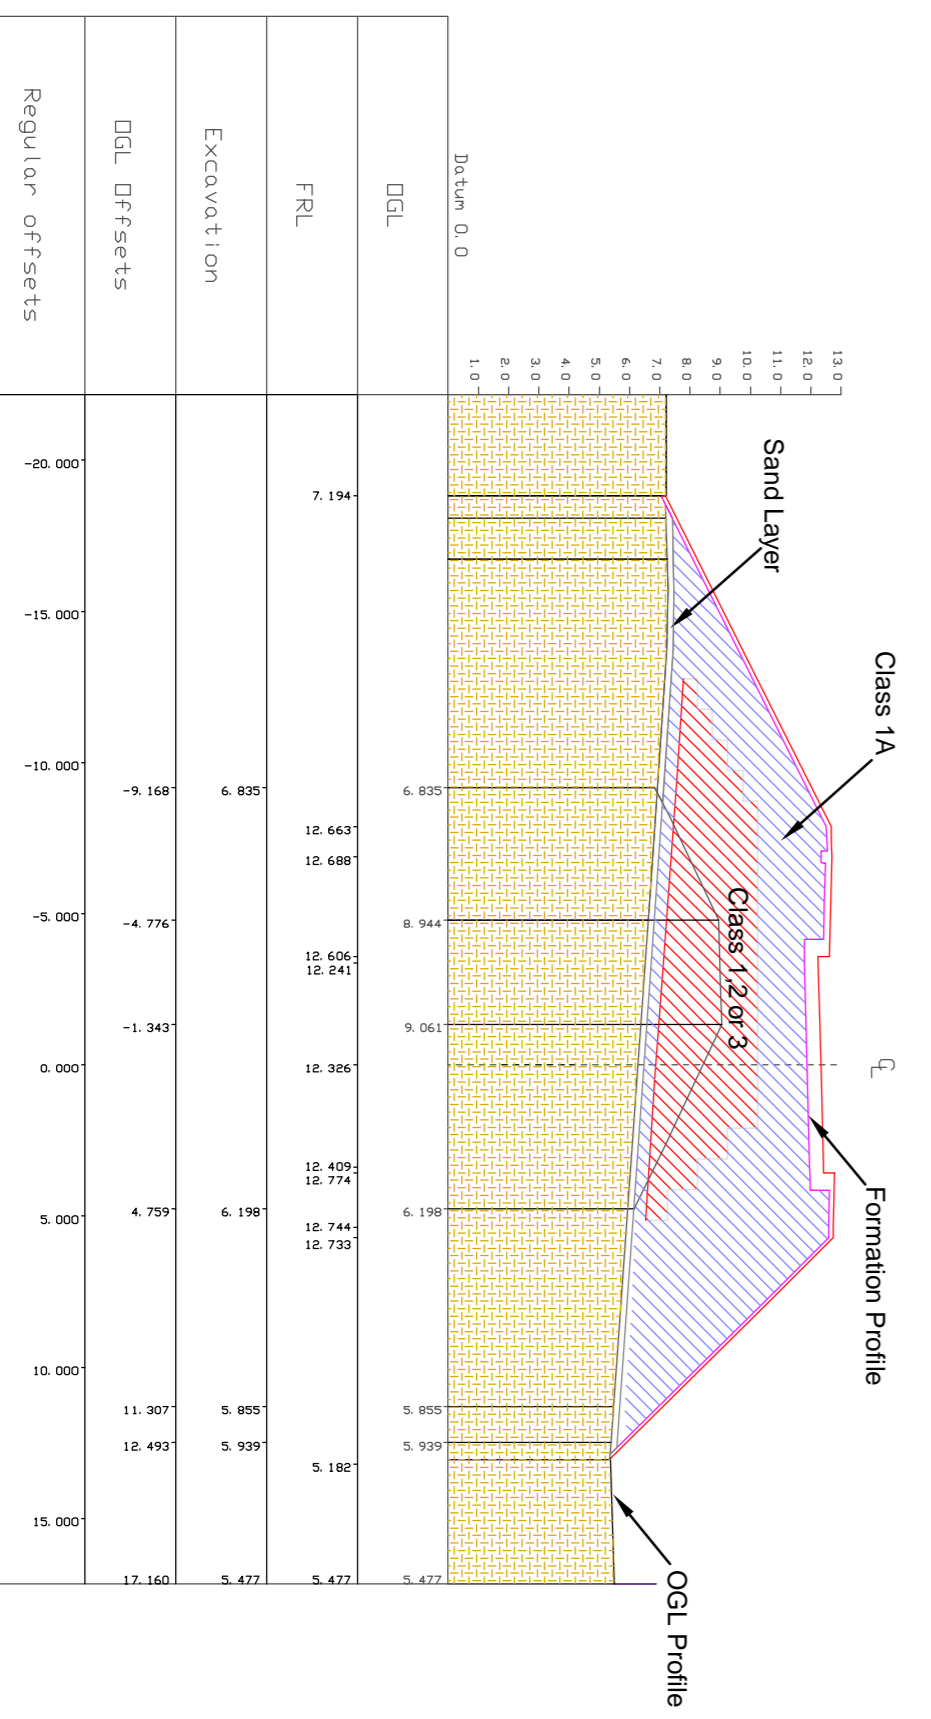

Chs Image 269 0m

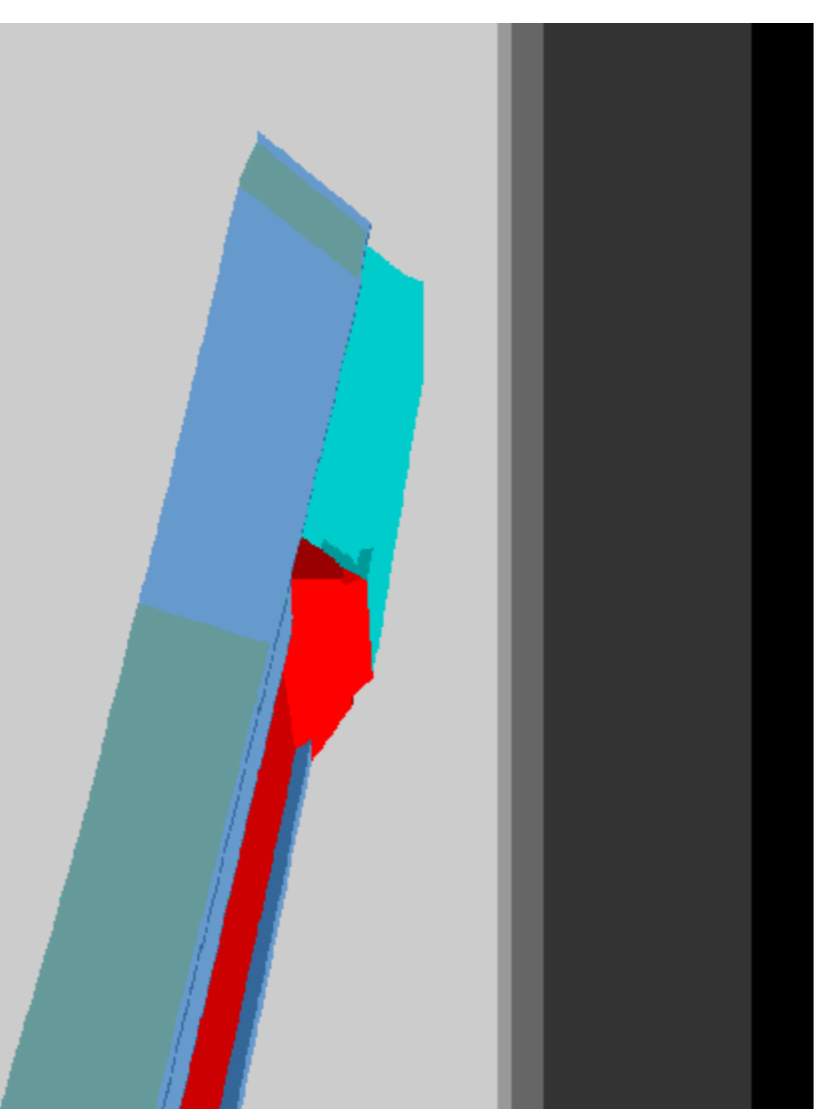

Chs Image 45 0m

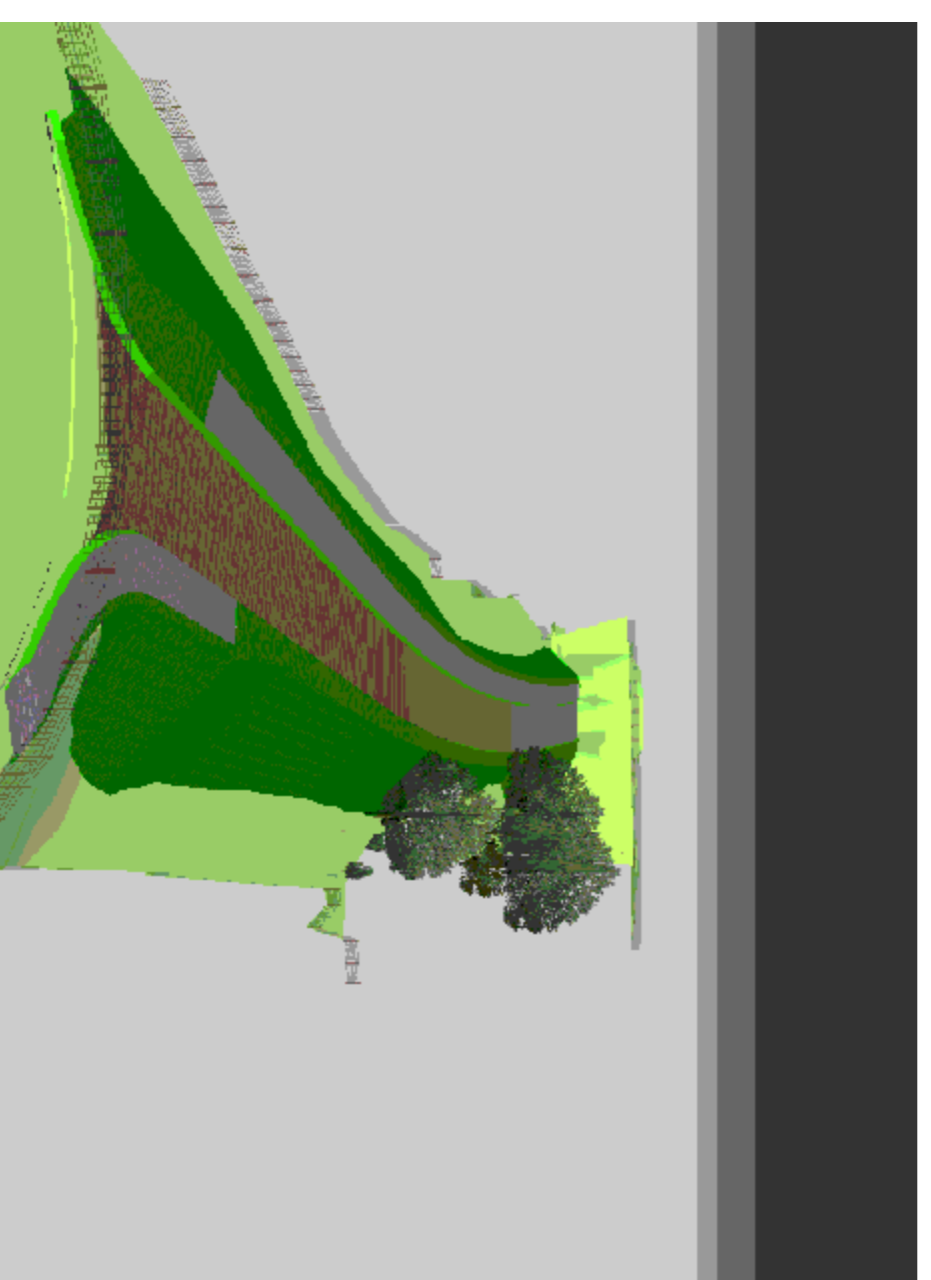

Boundaries Partnering
 Unit 4, Churchfields
 Coddleford Lane
 Painsley, TOWN
 East Sussex
 TN11 1AS, BN27 3B
 Tel: 01435 830738
 Fax: 01435 830738
 email: info@boundariespartnering.co.uk

Client: **SAMPLE**

Project: **SAMPLE**

Drawing: **CIVIL'S SECTIONS**

Scale @ A1: NTS
 Job No.:
 Date:
 Drawn by:
 Checked:
 Dwg. No.:
 Rev: